


265	30	275	24	4.4	10	5	24	24	2.7	10	30
235	30	275	24	4.4	24	2.2	24	1.7	10	10	30

HAUS KÖRZDÖRFER

PLAN

m = 1:100

KINDERSPIELPLATZ

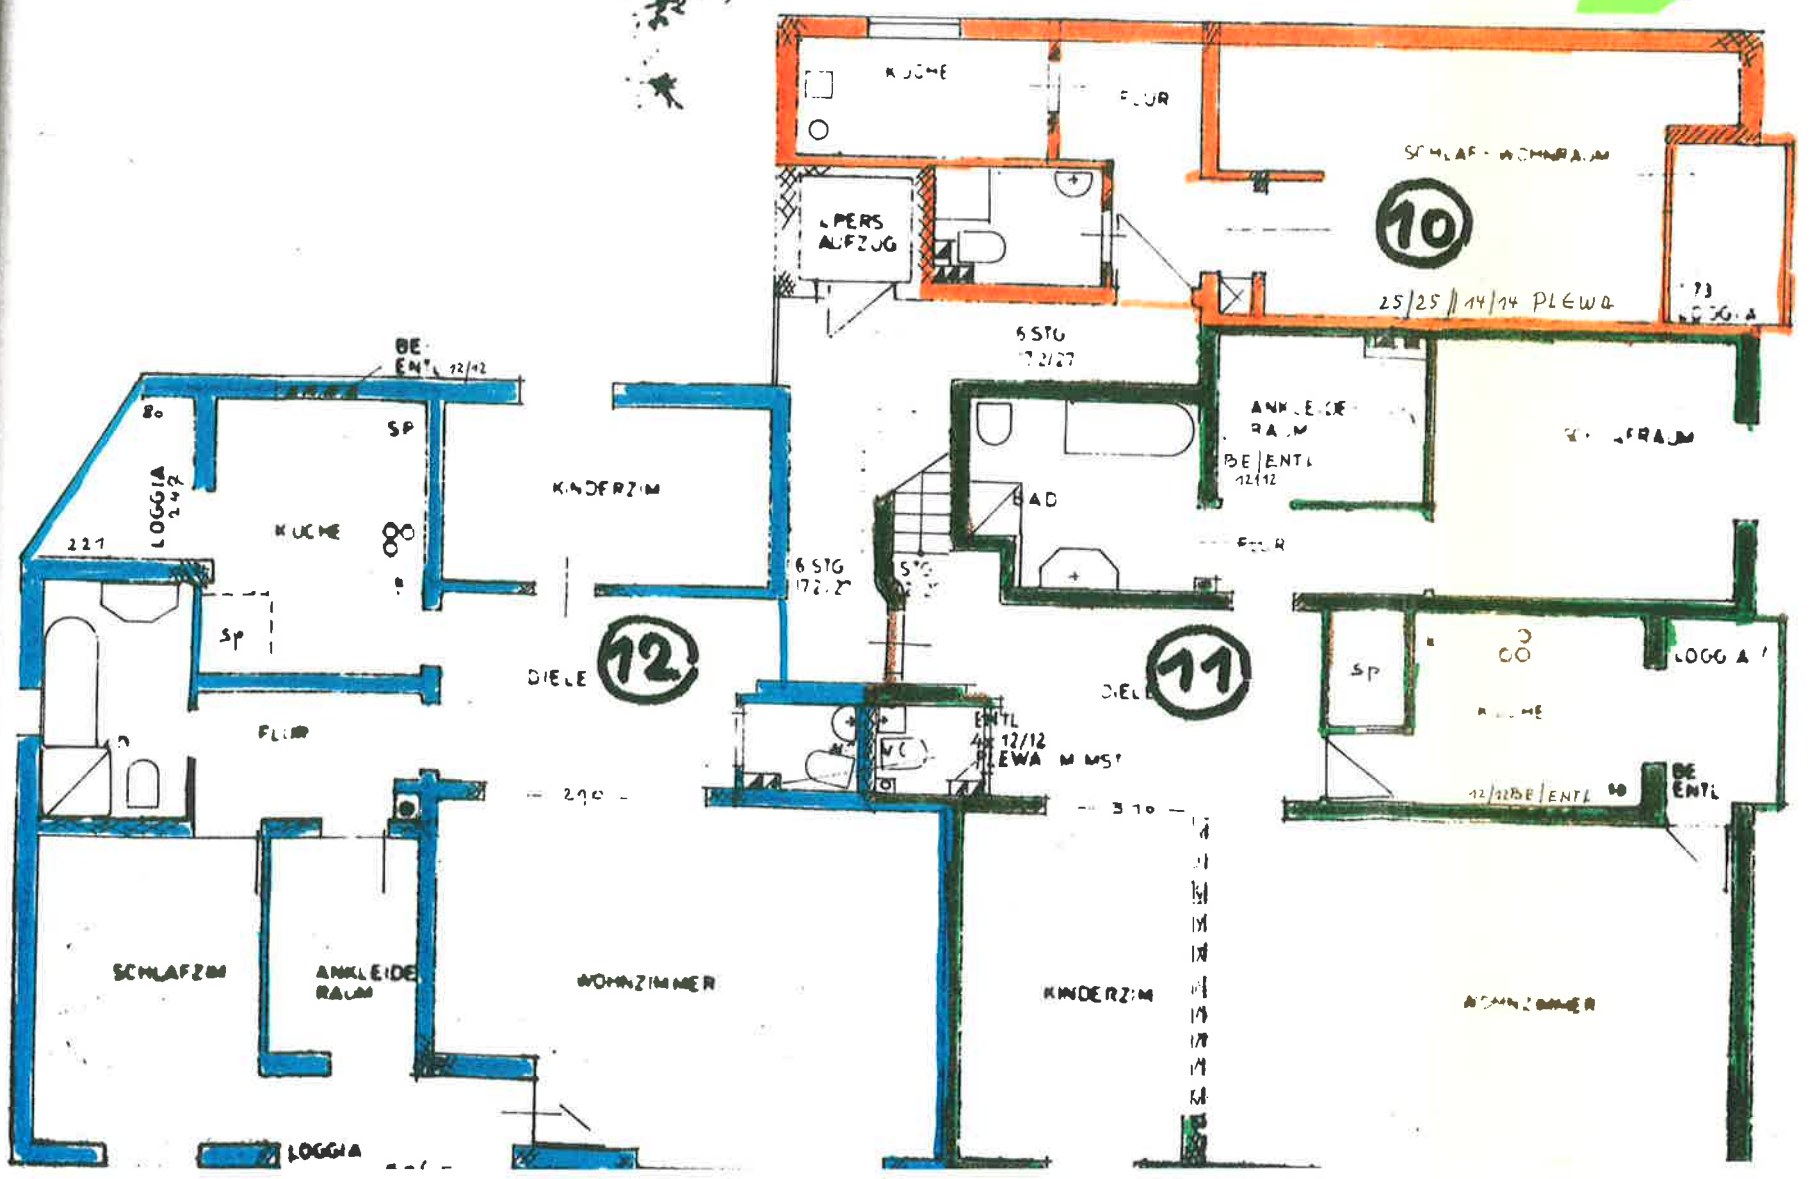

460	24	115	170	189	160	140	130	562
